


PROCESS BY	DATE
TO IDMS	
TO GIS	
MICROFILMED	

BAR CODE

COORDINATE DATA	PLAN No.
NAD 83	PLAN LOCATION
BASE LONGITUDE	CONTRACT
	GRAPHICS FILE

COORDINATE DATA	PLAN No.
NAD 83	PLAN LOCATION
BASE LONGITUDE	CONTRACT
	GRAPHICS FILE

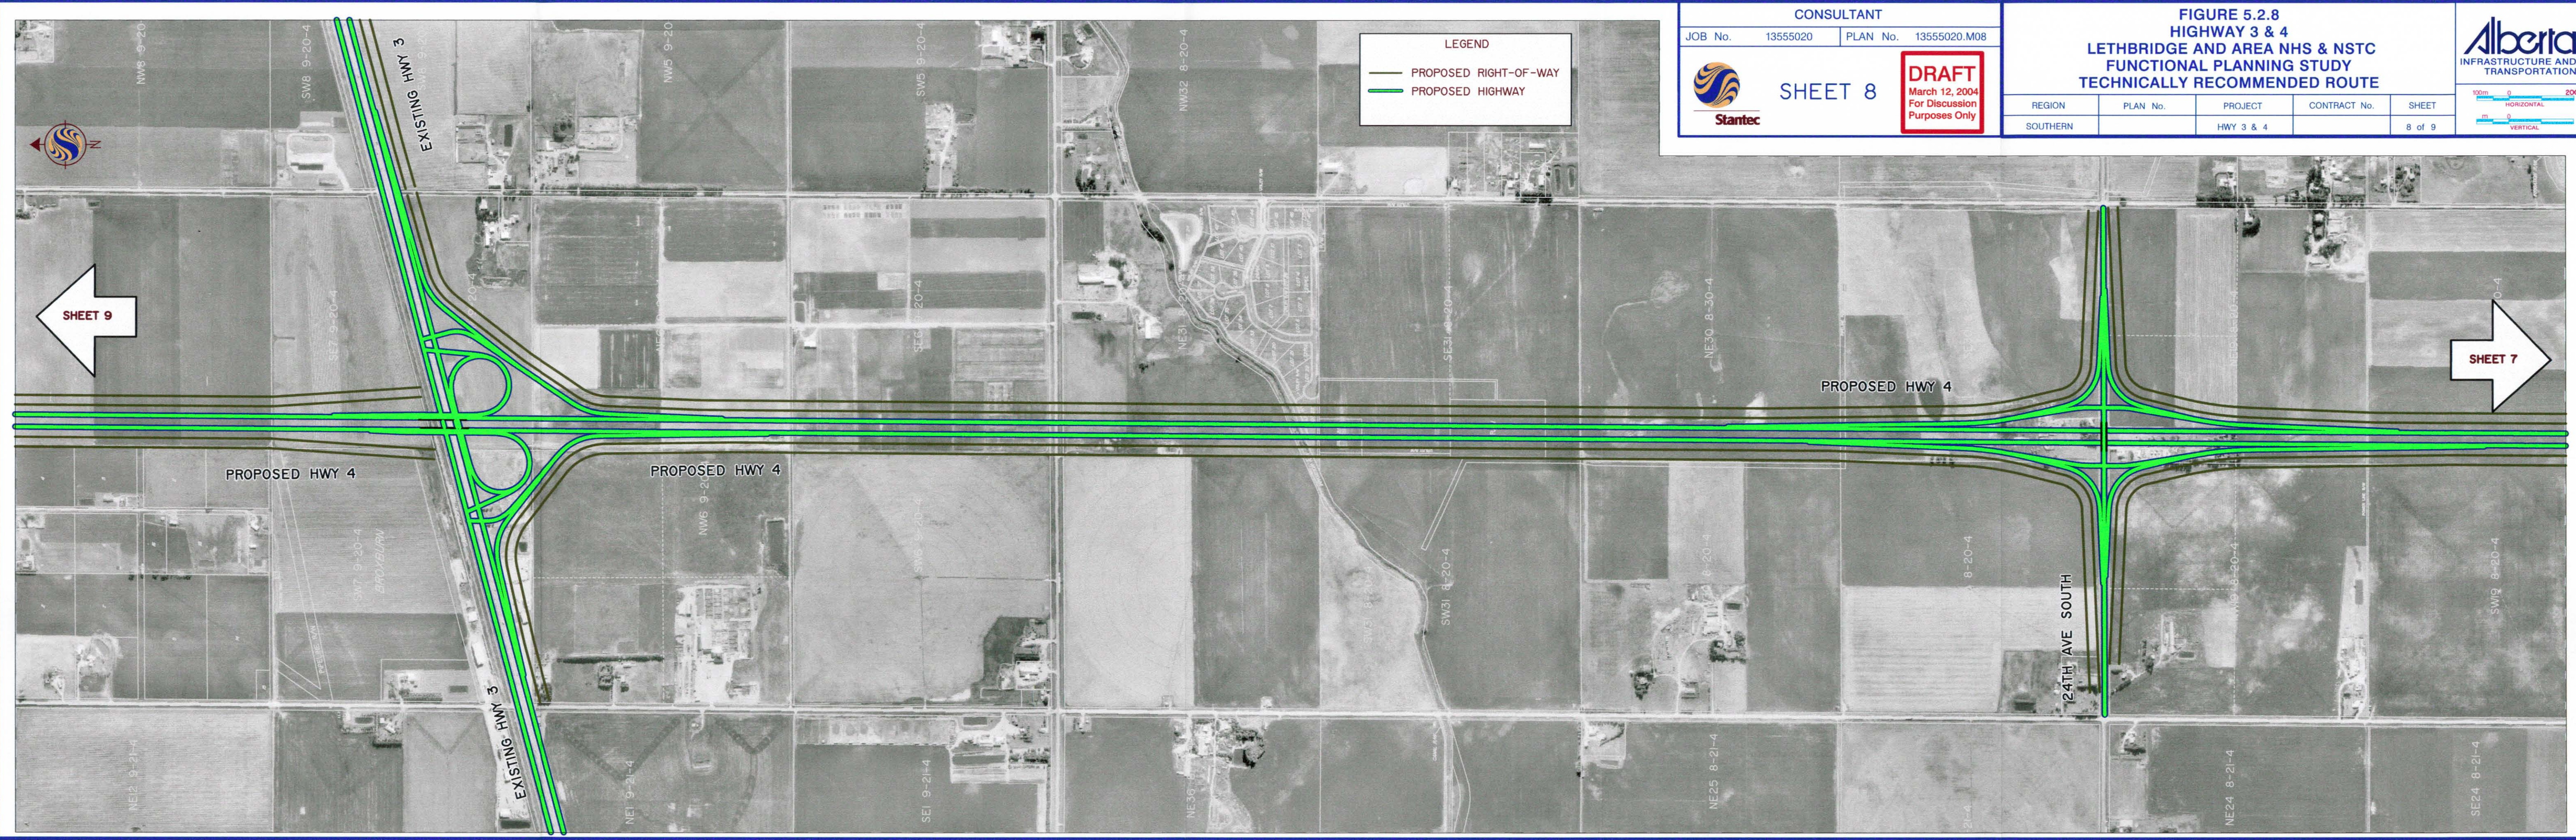

CONSULTANT

JOB No. 13555020 PLAN No. 13555020.M08

Stantec

SHEET 8

DRAFT
March 12, 2004
For Discussion
Purposes Only

FIGURE 5.2.8
HIGHWAY 3 & 4
LETHBRIDGE AND AREA NHS & NSTC
FUNCTIONAL PLANNING STUDY
TECHNICALLY RECOMMENDED ROUTE

REGION	PLAN No.	PROJECT	CONTRACT No.	SHEET
SOUTHERN		HWY 3 & 4		8 of 9

Alberta
INFRASTRUCTURE AND
TRANSPORTATION

100m 0 200
HORIZONTAL
m 0
VERTICAL